
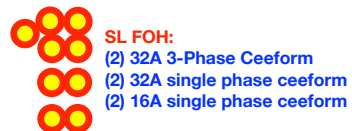
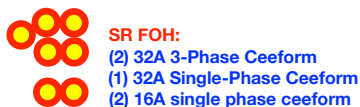


LINKIN PARK 2026 EUROPE - POWER PLAN

v4

WITH EVERY DROP LOCATED BELOW, PLEASE HAVE 5 METERS EXTRA LENGTH OF CABLE

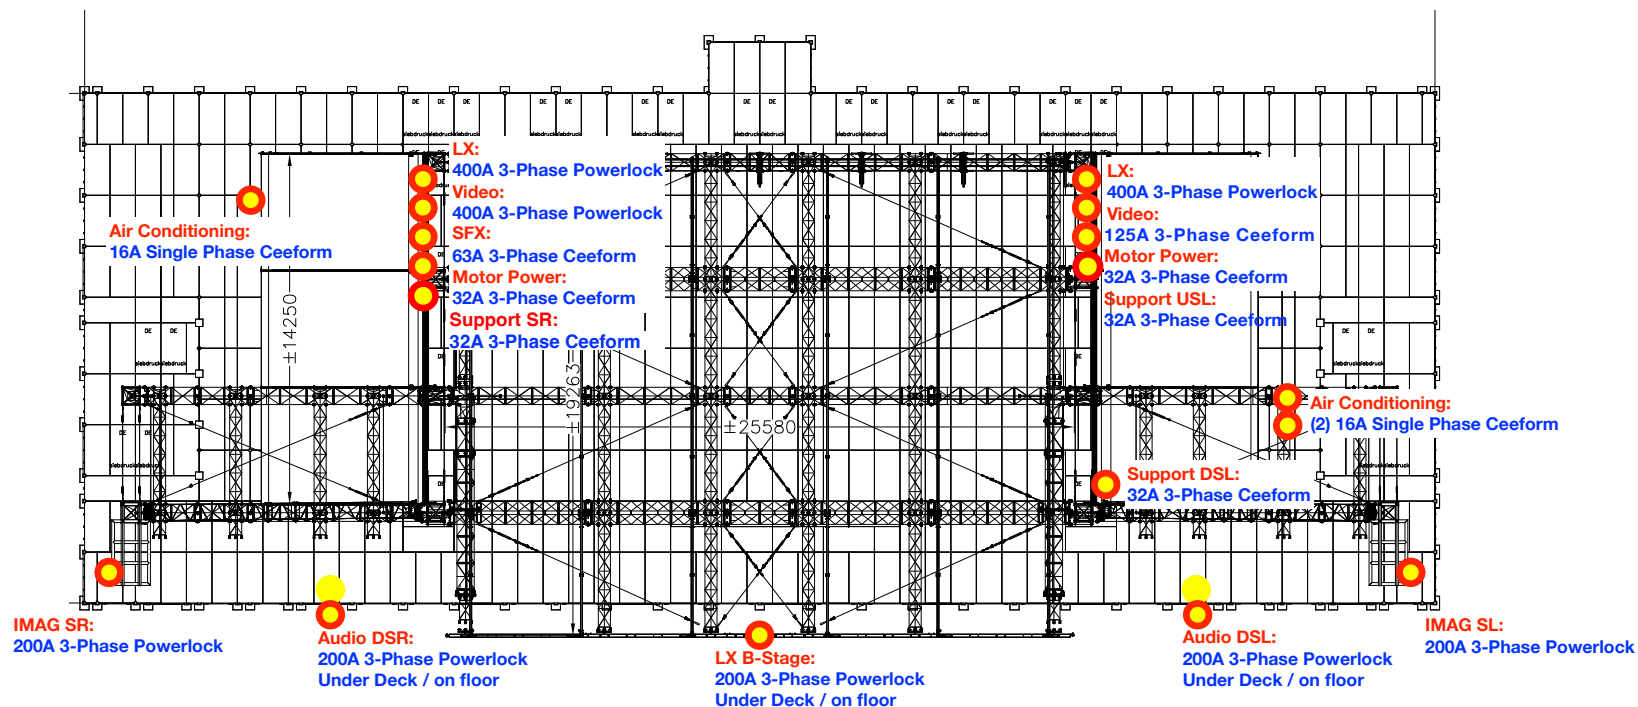

IN A 4-TOWER SYSTEM, THE BELOW ARE AT THE FAR DELAY TOWERS

